


# Circle Concept

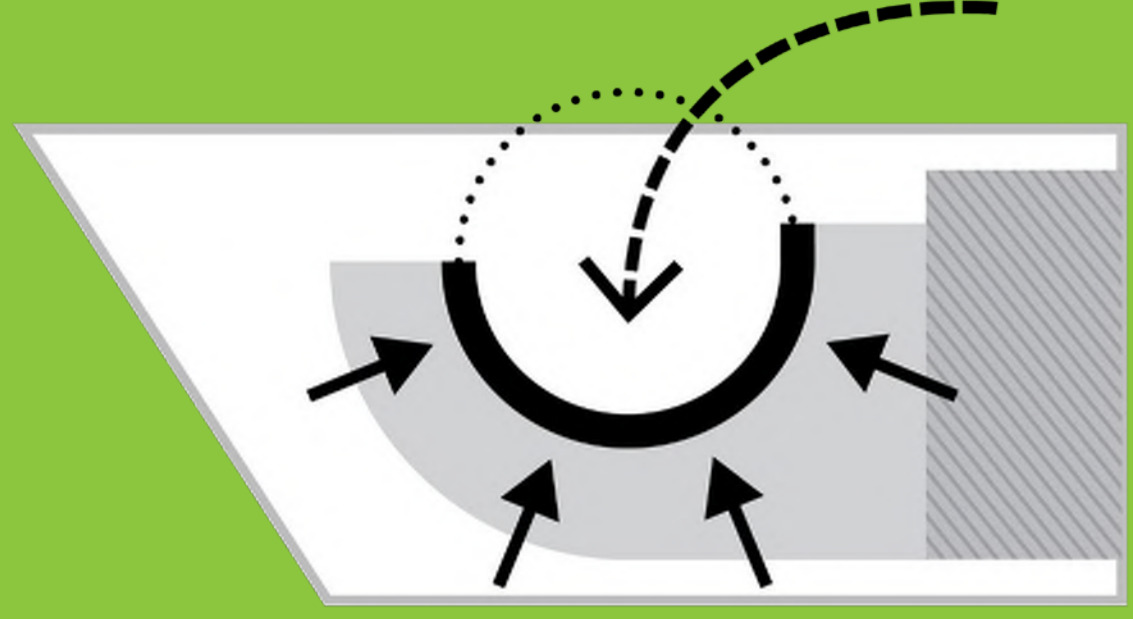

Spiral Staircase with Group Seating



Main Floor Flexible Spaces




Indoor/Outdoor Stage




Community Cultural Room





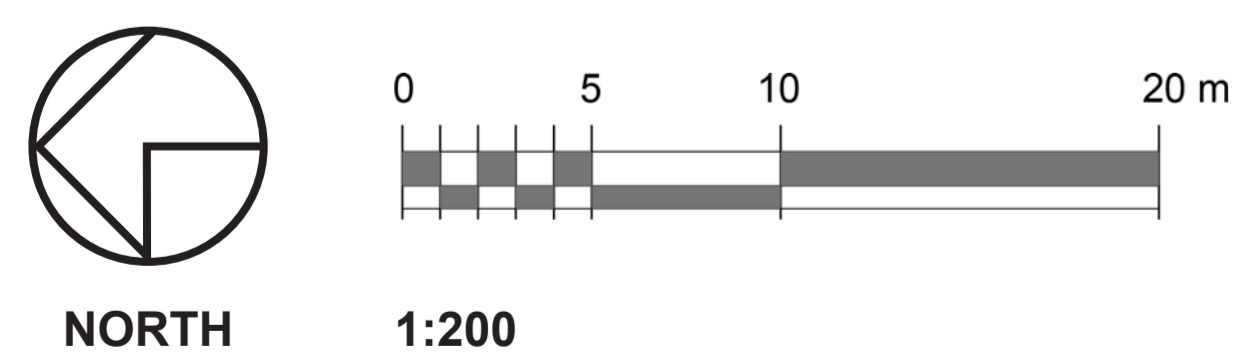



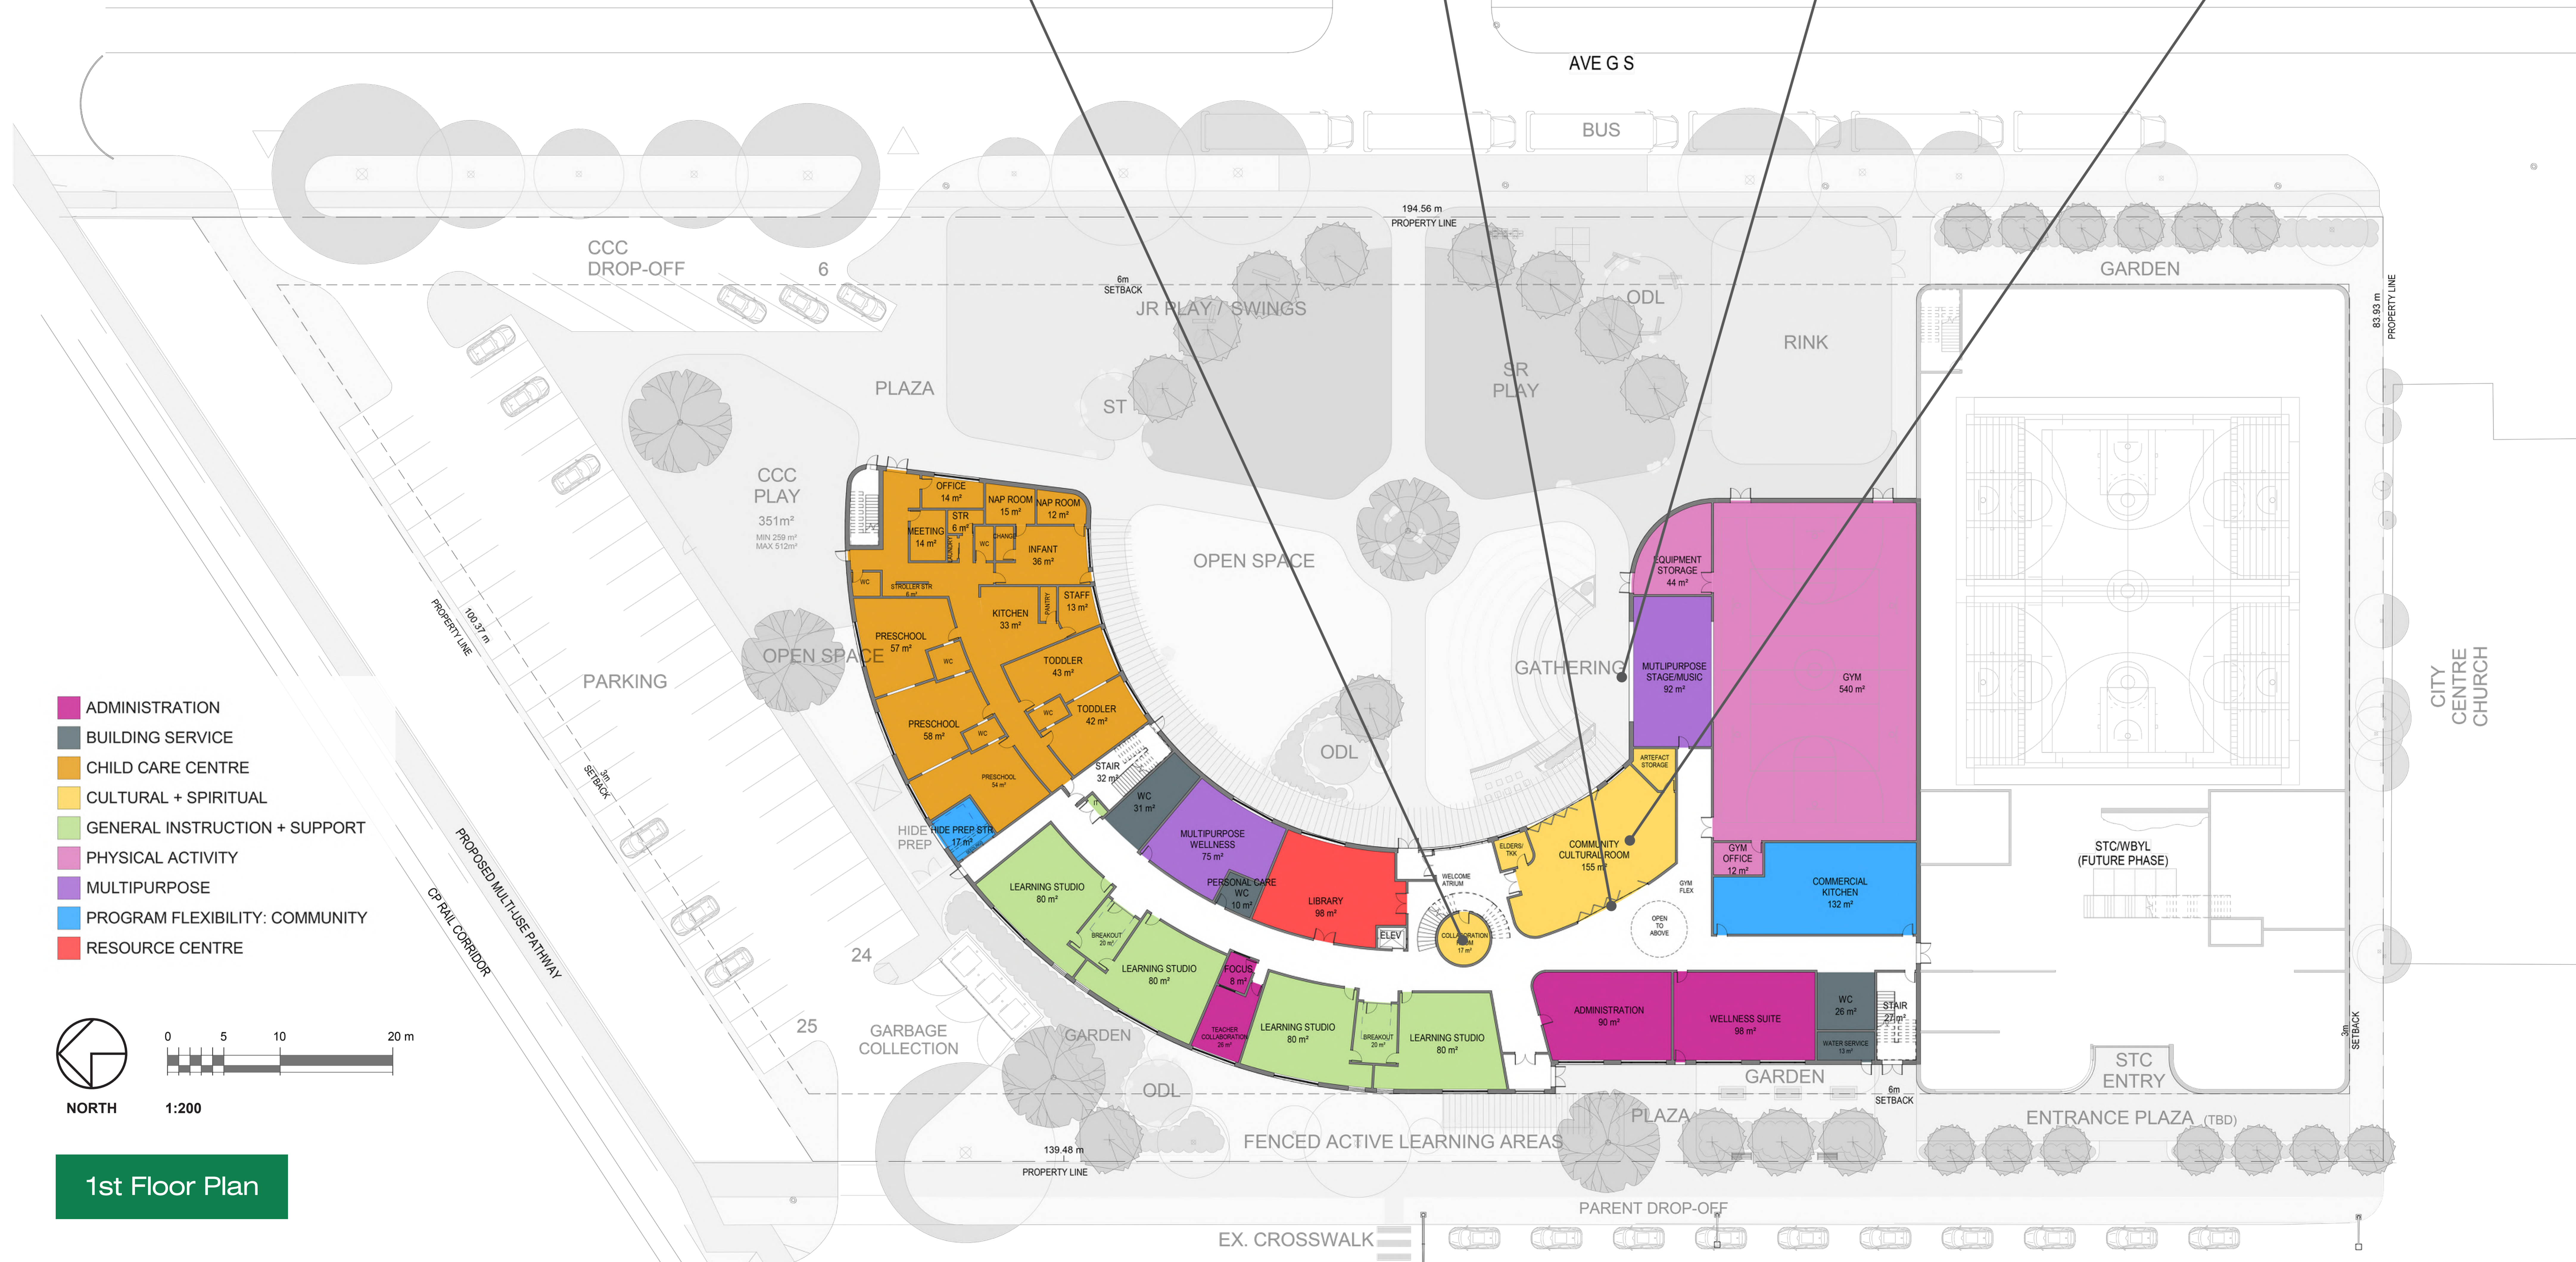




- ADMINISTRATION
- BUILDING SERVICE
- CHILD CARE CENTRE
- CULTURAL + SPIRITUAL
- GENERAL INSTRUCTION + SUPPORT
- PHYSICAL ACTIVITY
- MULTIPURPOSE
- PROGRAM FLEXIBILITY: COMMUNITY
- RESOURCE CENTRE




## 1st Floor Plan





**LEGEND:**

-  PROPERTY LINE
-  SETBACK LINE
-  PROPOSED FENCE
-  BUILDING ENTRY LOCATIONS
-  BUILDING EXIT LOCATIONS
-  CITY OF SASKATOON TREE TO REMAIN AND BE PROTECTED
-  SPS TREE TO REMAIN AND BE PROTECTED
-  NEW TREES
-  PLANTING AREA
-  BOULDERS
-  PERGOLA STRUCTURE

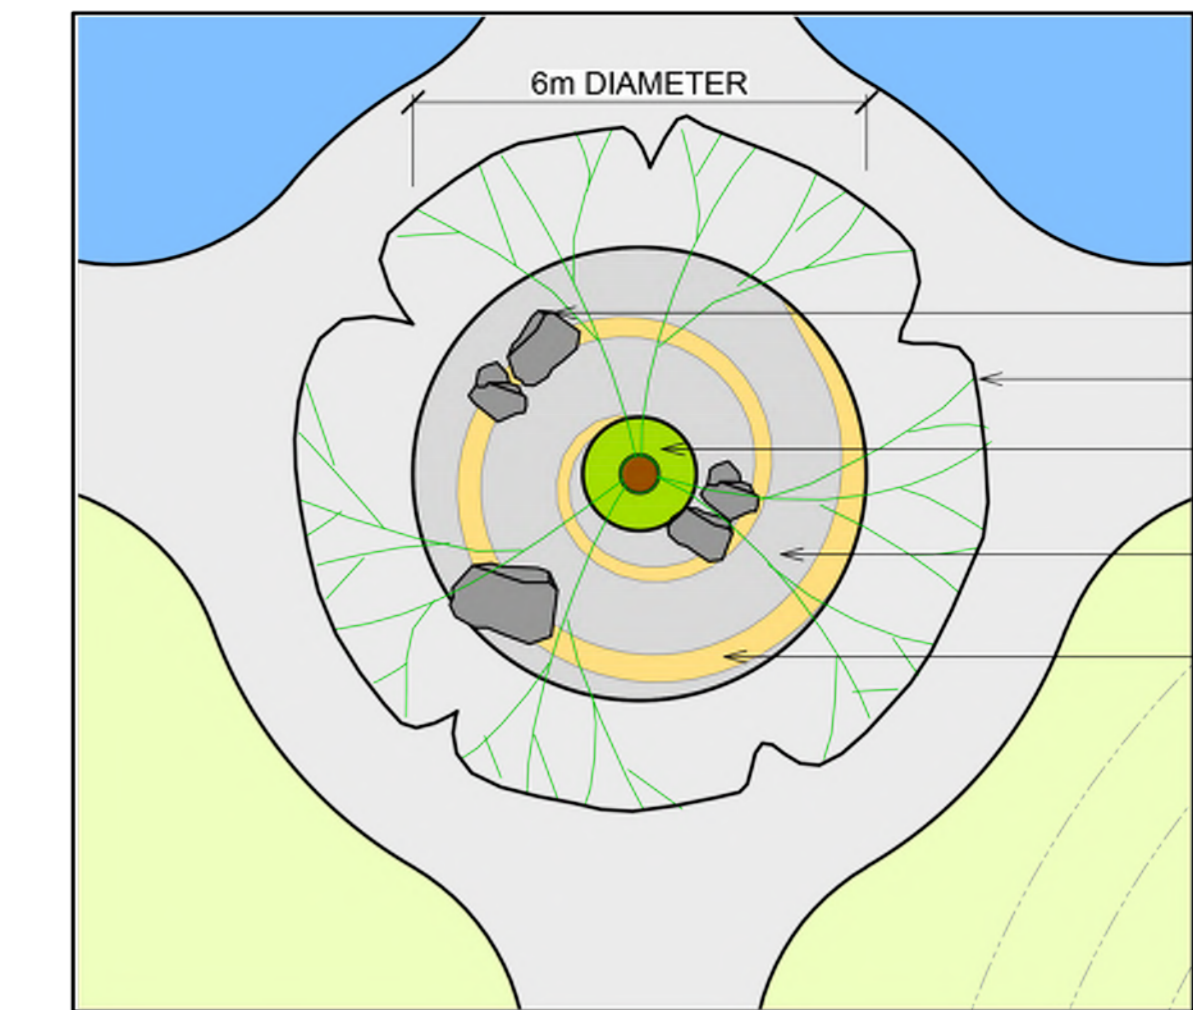


- FEATURES:**
- BOULDER SEATING
  - LARGE TREE PLANTING
  - GRASS UNDERSTORY PLANTING
  - BROOM FINISH CONCRETE PAVEMENT
  - EXPOSED AGGREGATE (SAND BLASTED) SPIRAL FLOOR PATTERN

**ENTRY CONTEMPLATION AREA**  
SCALE: 1:100

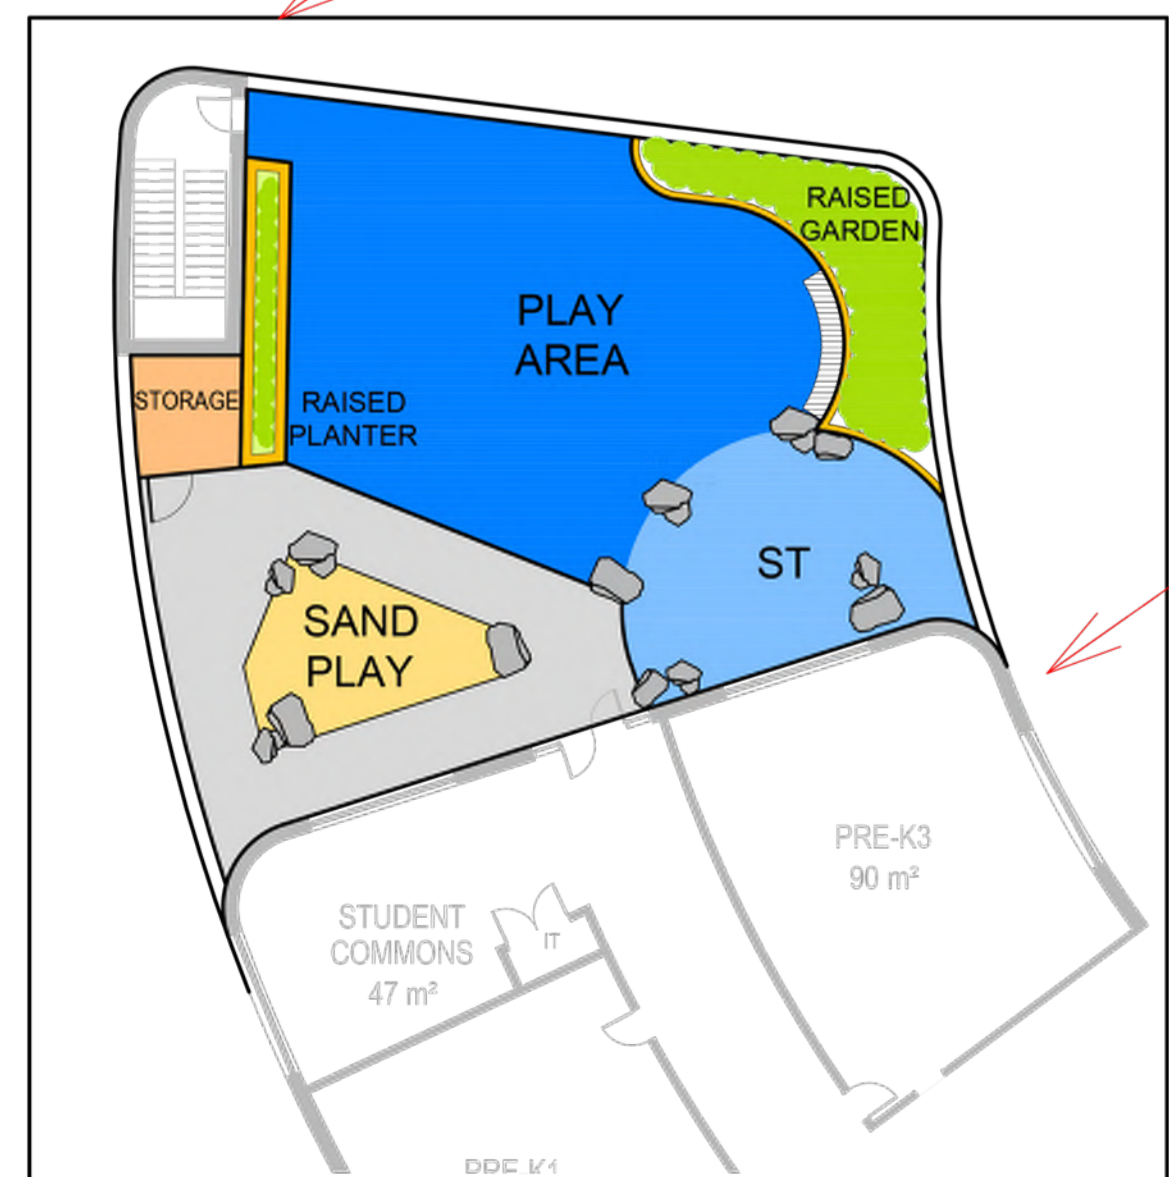
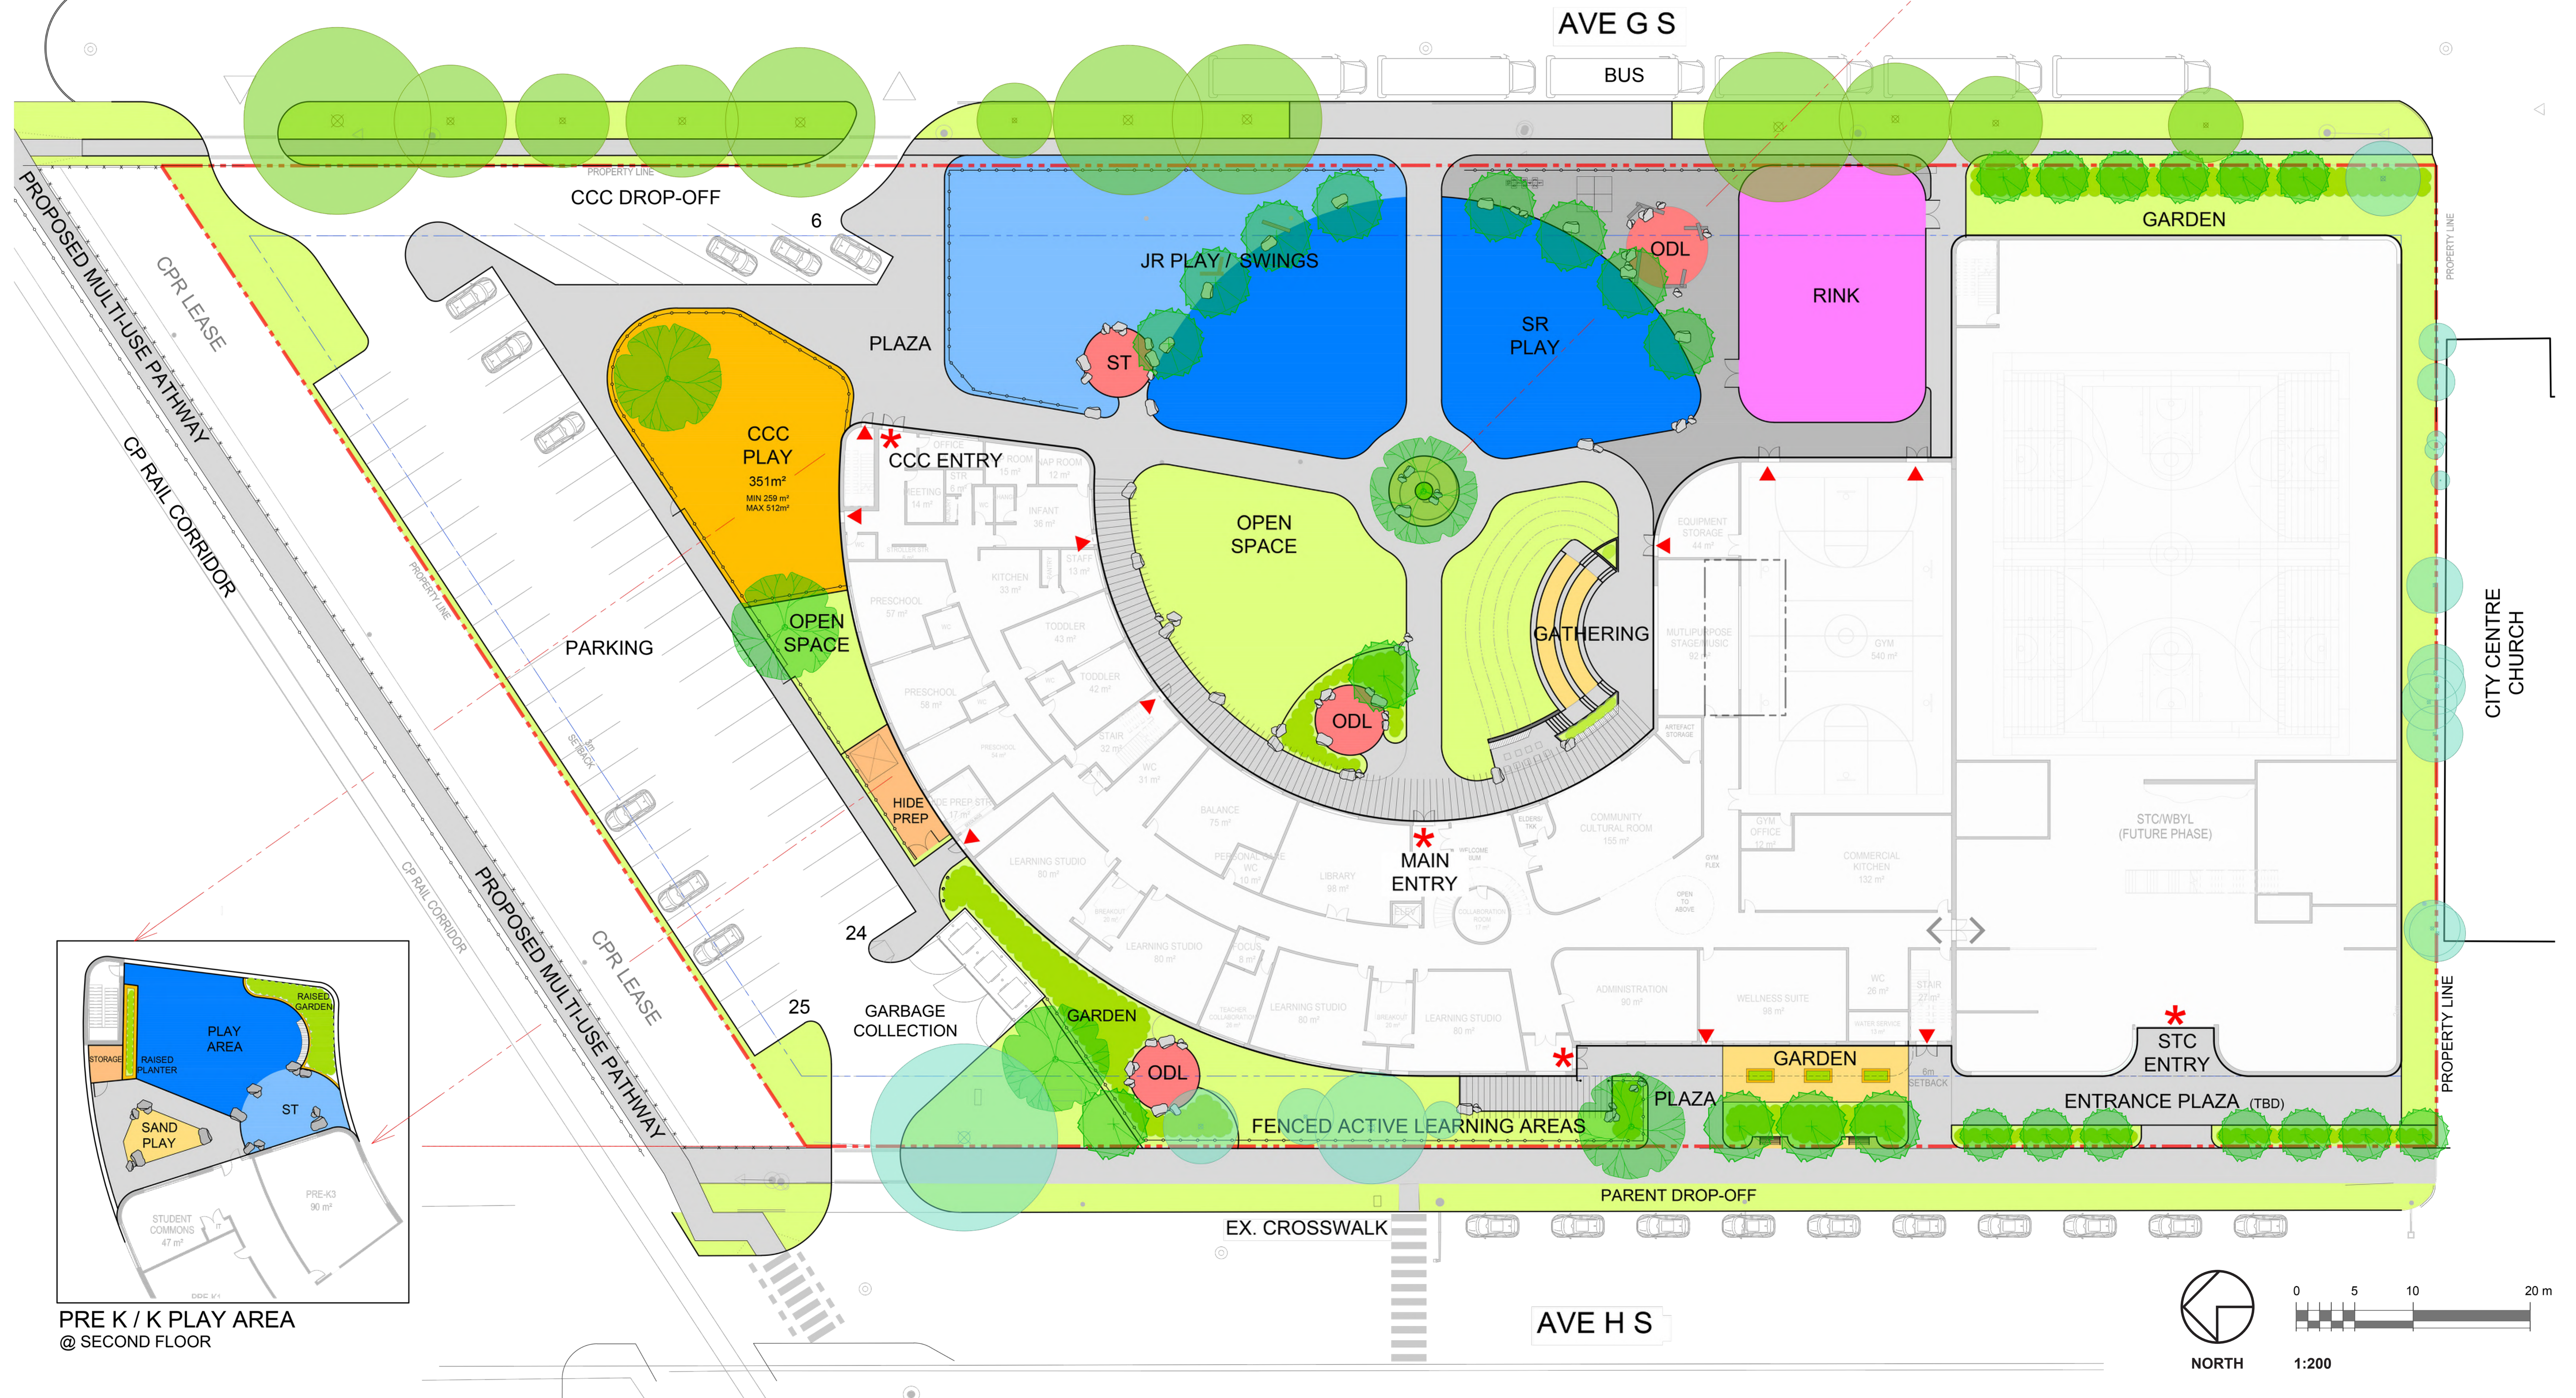


**PRE K / K PLAY AREA**  
@ SECOND FLOOR

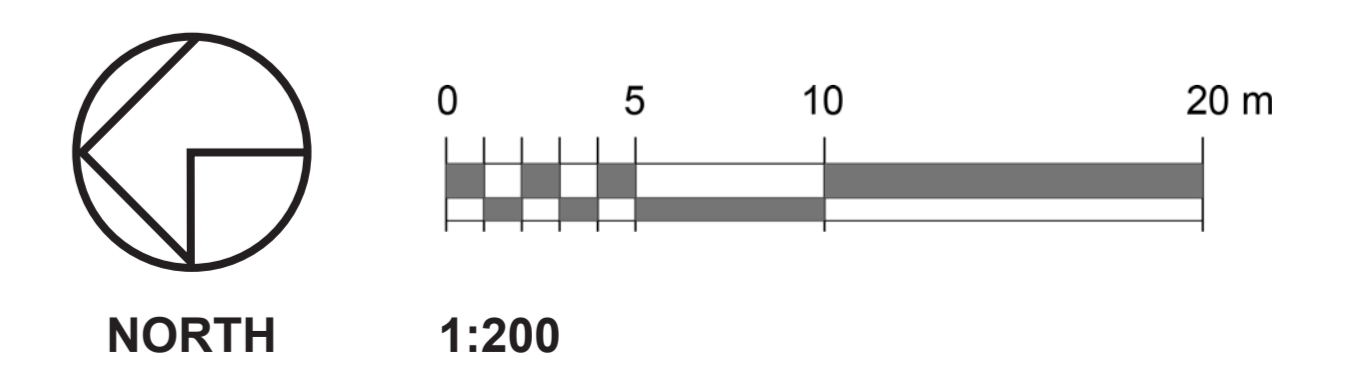




- ADMINISTRATION
- BUILDING SERVICE
- CHILD CARE CENTRE
- CULTURAL + SPIRITUAL
- GENERAL INSTRUCTION + SUPPORT
- PHYSICAL ACTIVITY
- MULTIPURPOSE
- PROGRAM FLEXIBILITY: COMMUNITY
- RESOURCE CENTRE

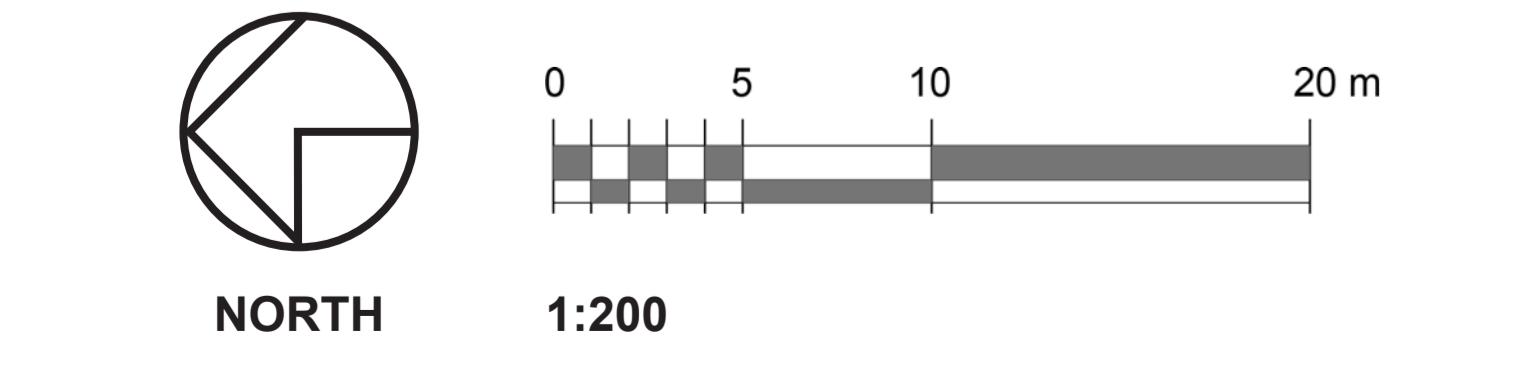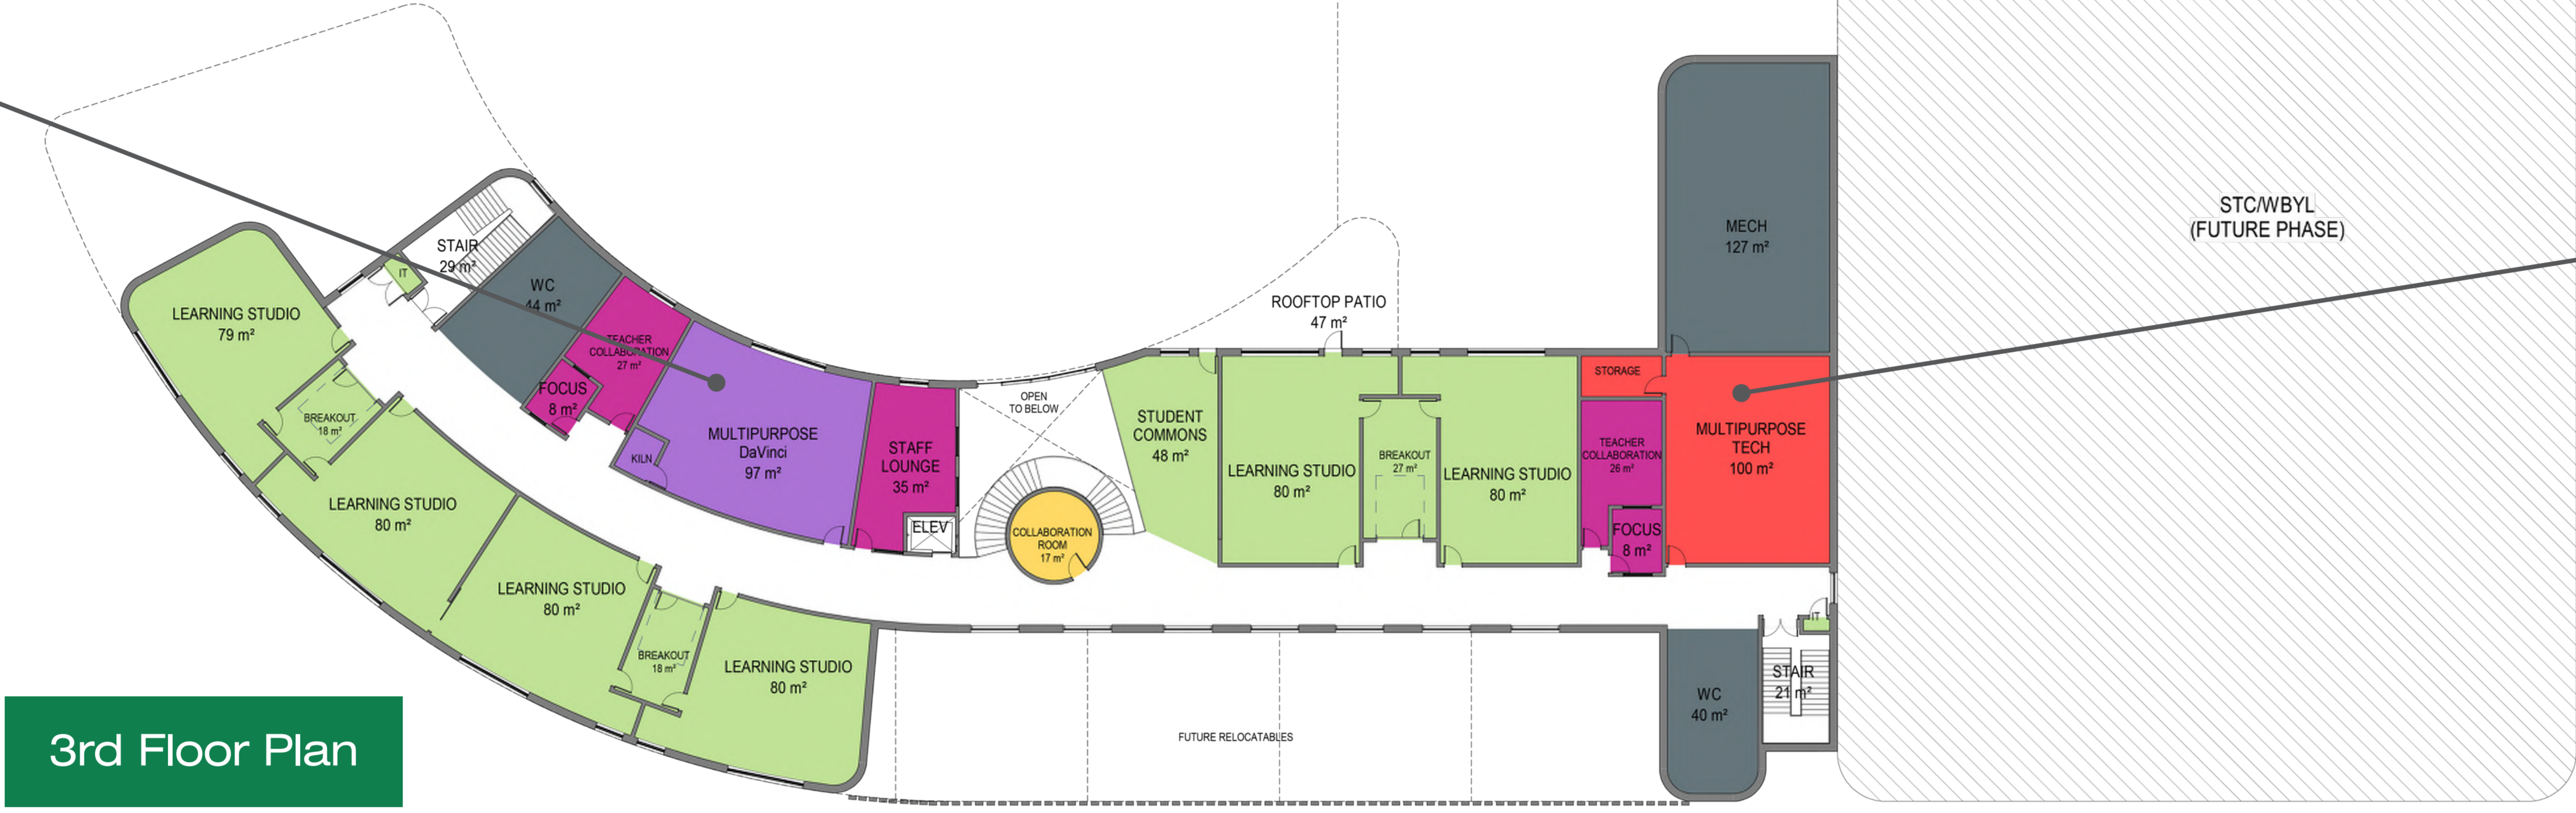

**Community Centre Concept**

STC Urban Services

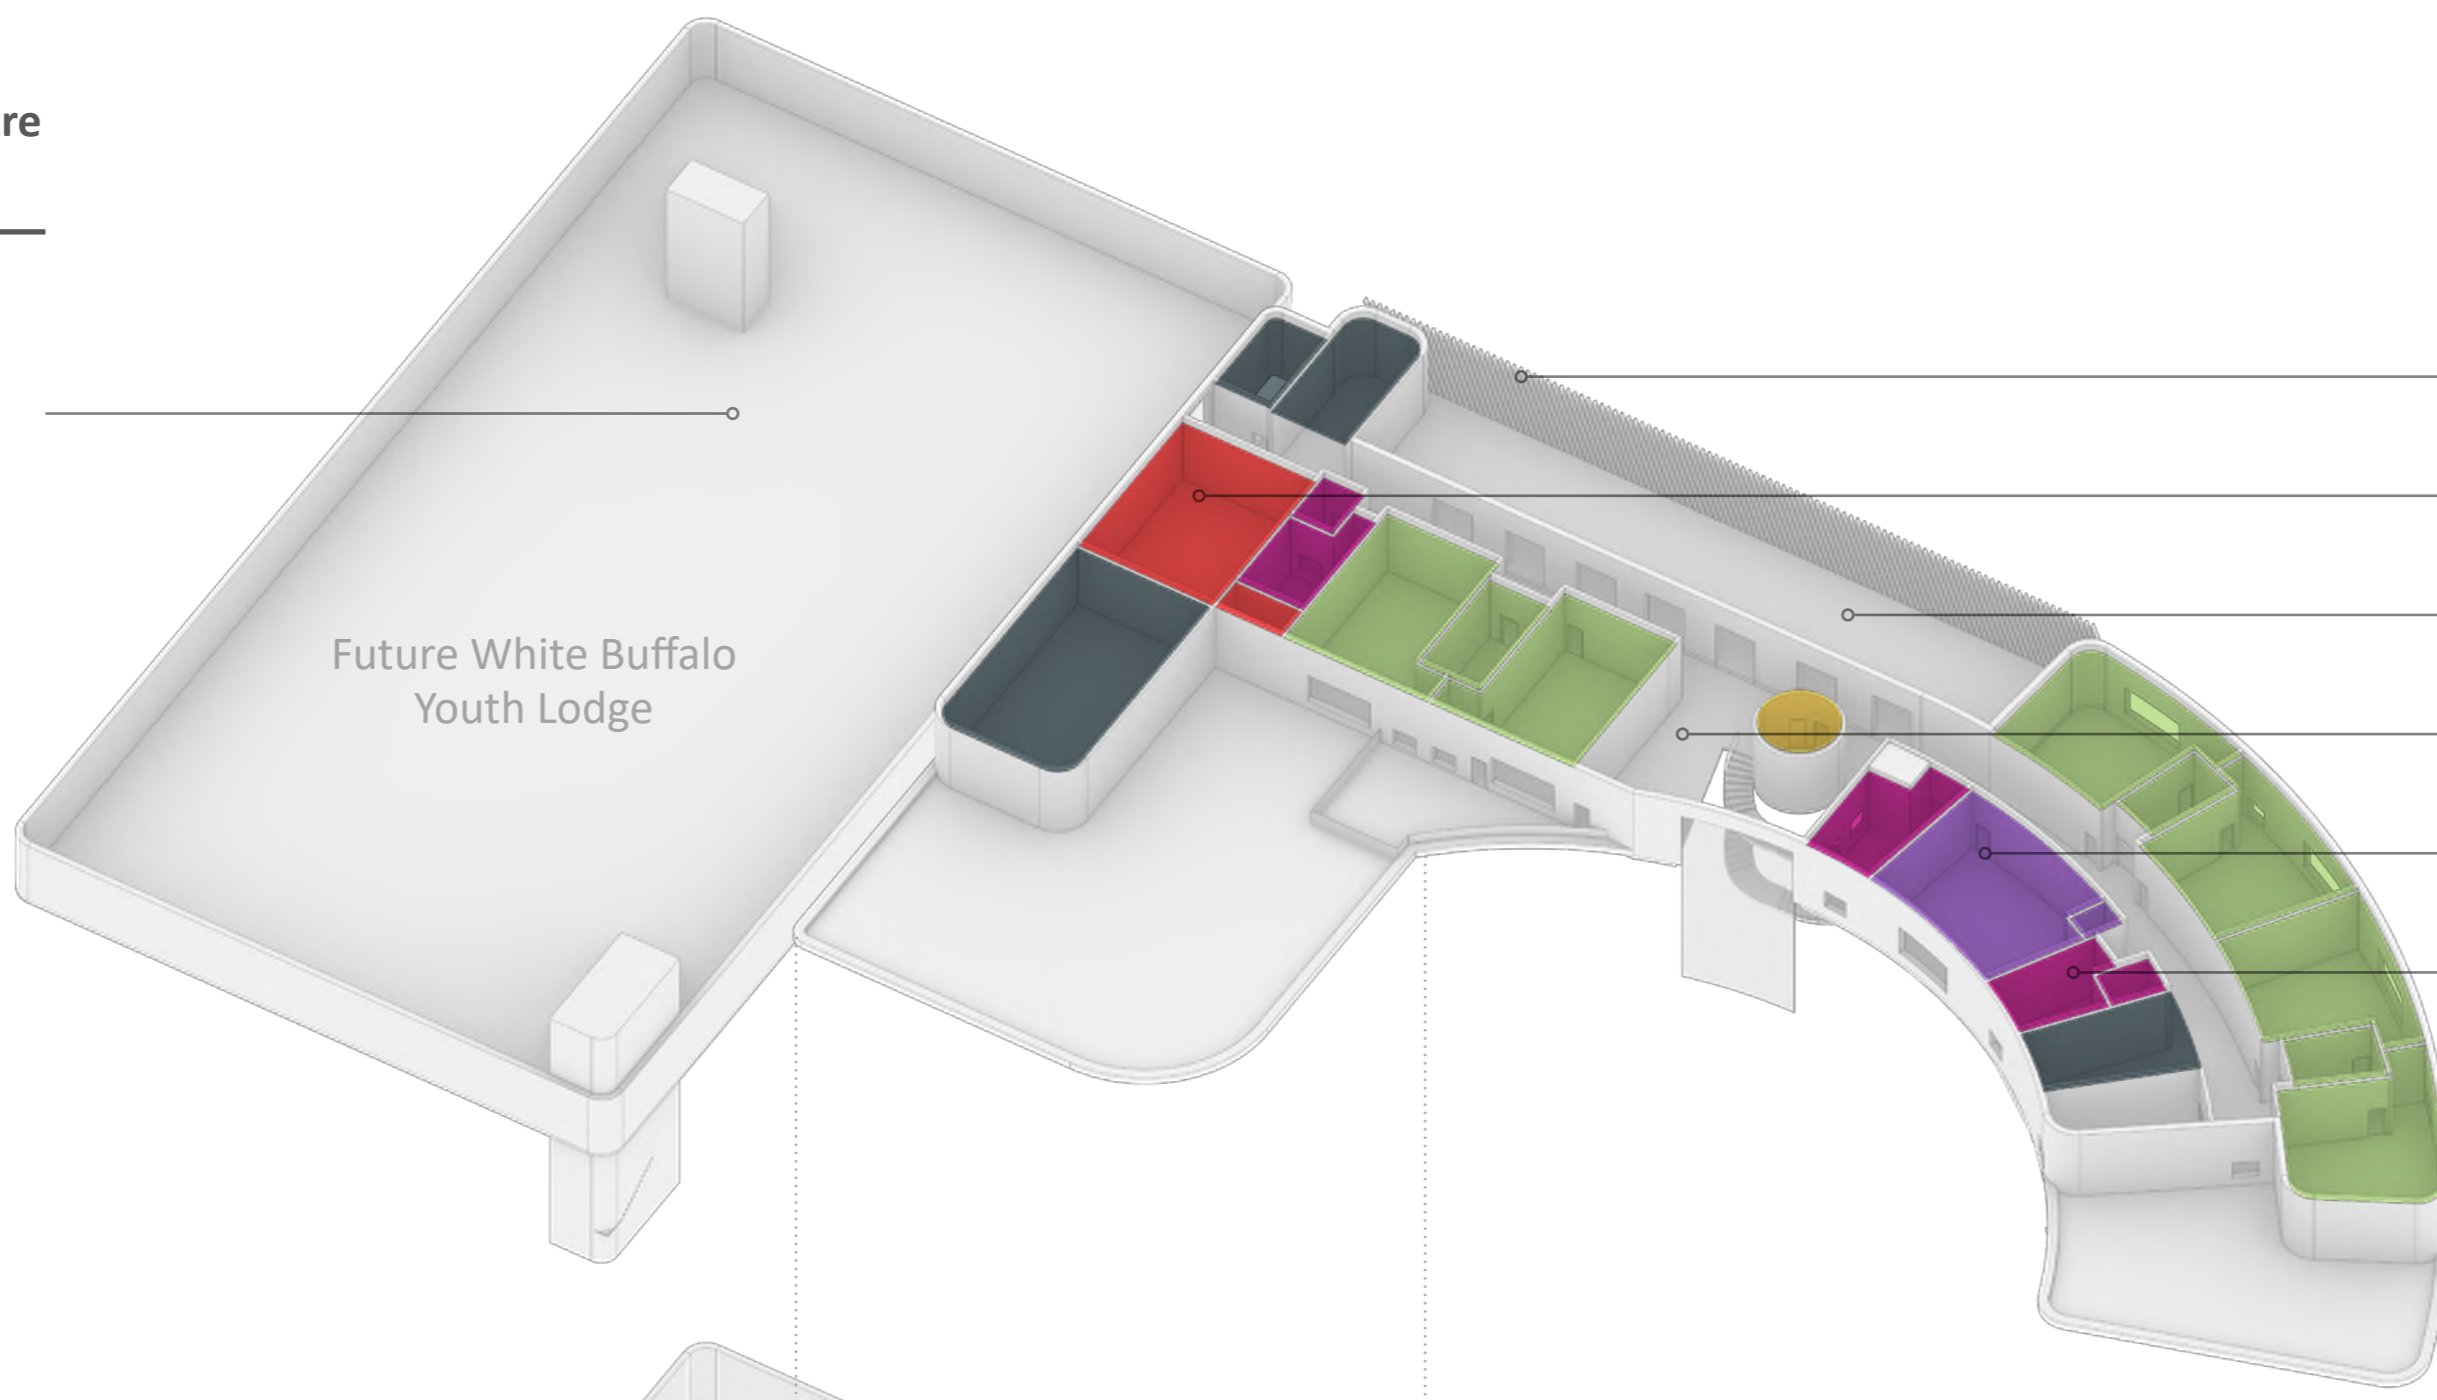

- Architectural Screen/Shading
- Multipurpose Tech Room
- Outdoor Patio
- Student Commons
- Multipurpose DaVinci
- Teacher Collaboration + Focus Rooms

**3rd Level**


Multipurpose Rooms  
Fitness Area  
Running Track



- Shared Breakout Rooms between two Learning Studios
- Two-storey Opening
- Multipurpose + Resource Rooms
- Staff Workroom
- Pre-K/Kindergarten Learning Studios
- Dropoff Lounge
- 2nd Level Outdoor Playground




**2nd Level**

Cafeteria  
Wellness Centre  
Terraced Central Stair  
Climbing Wall  
High School-sized Gym

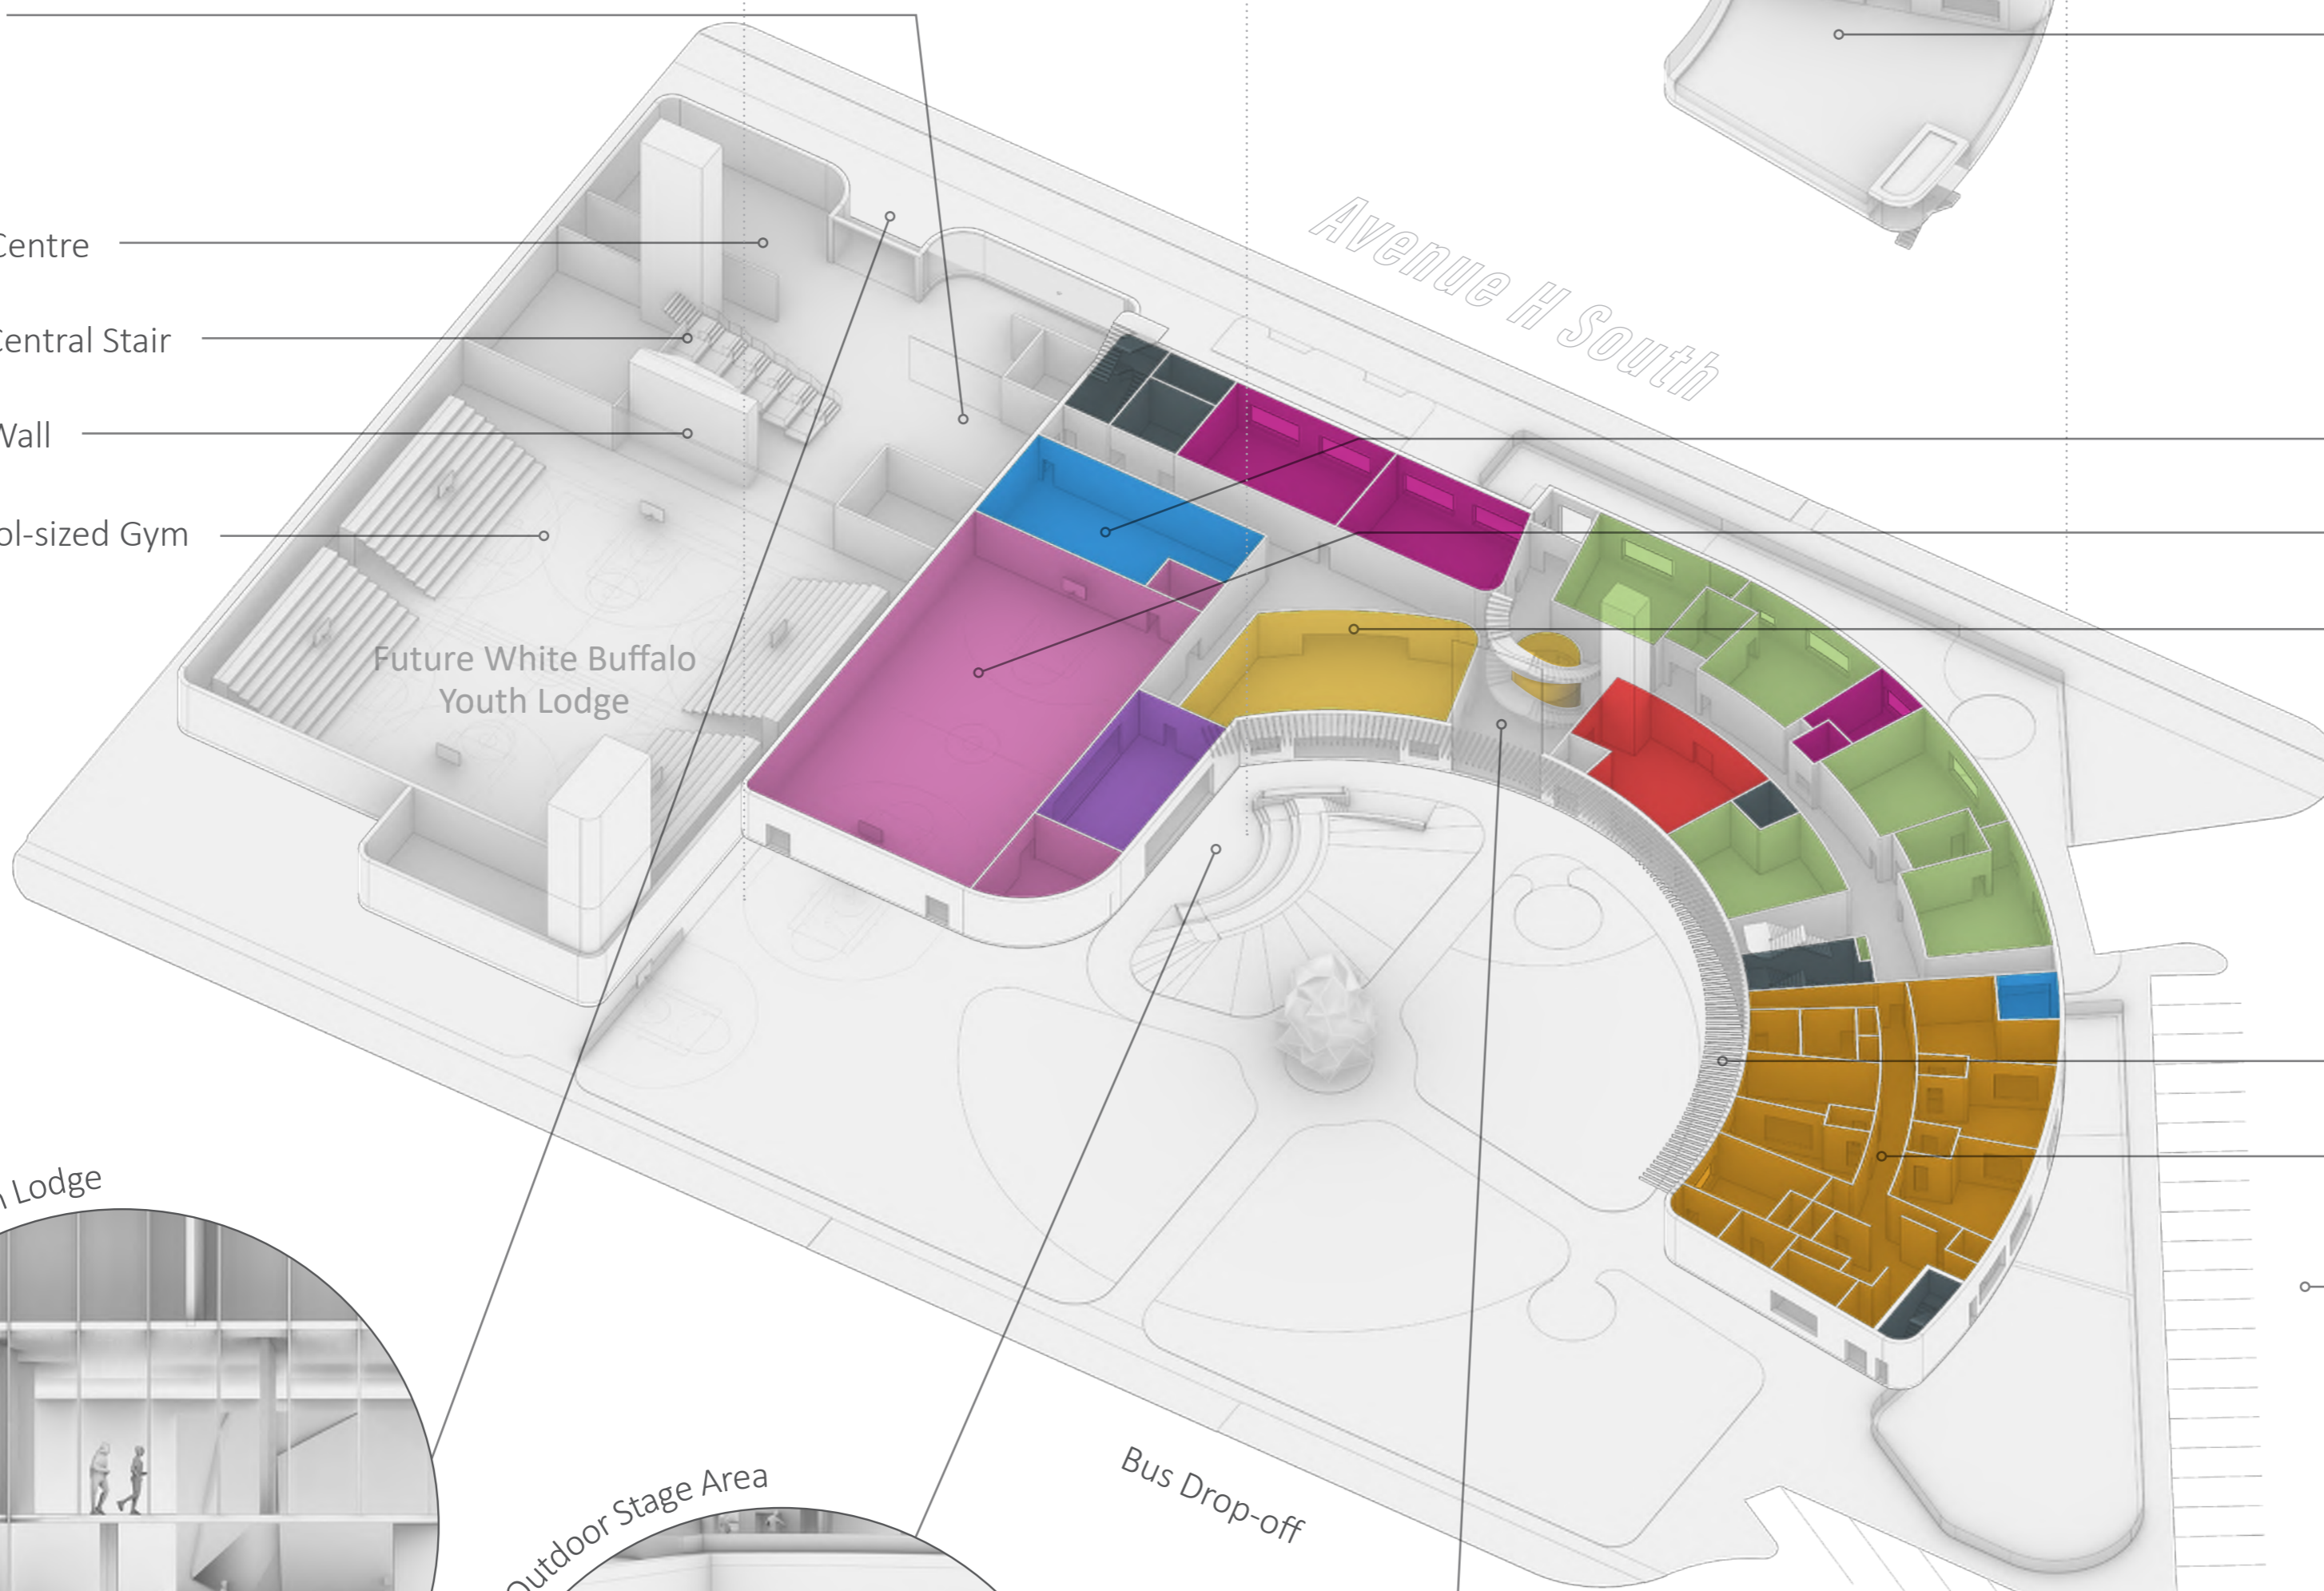

- Commercial Kitchen
- School Gym
- Community Cultural Room
- Arbour
- Child Care Centre
- Staff Parking
- Child Care Centre Drop-off

**Main Level**

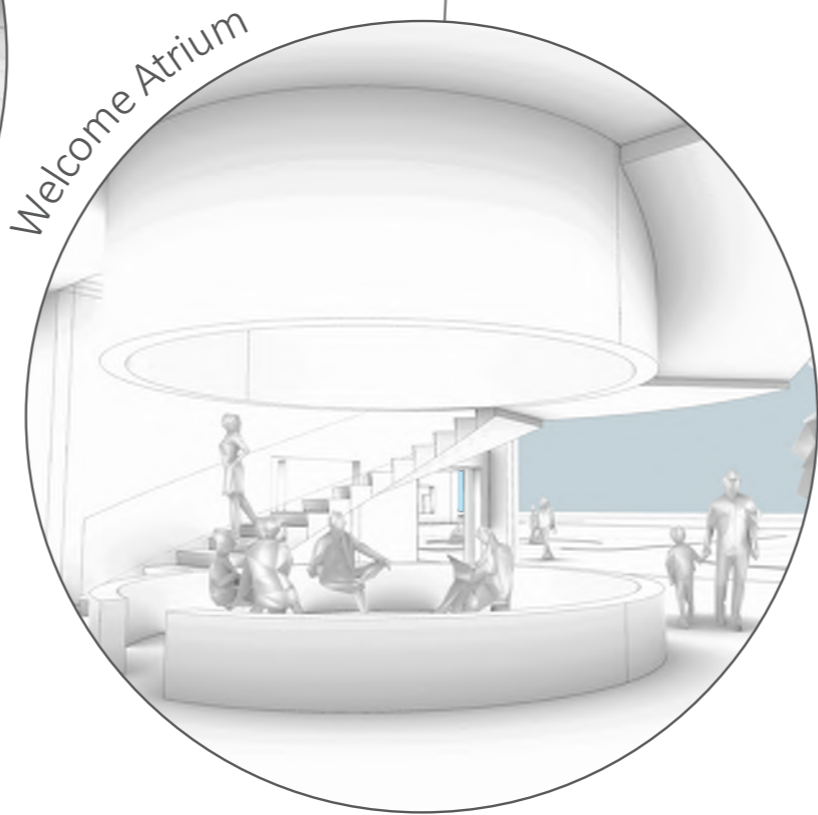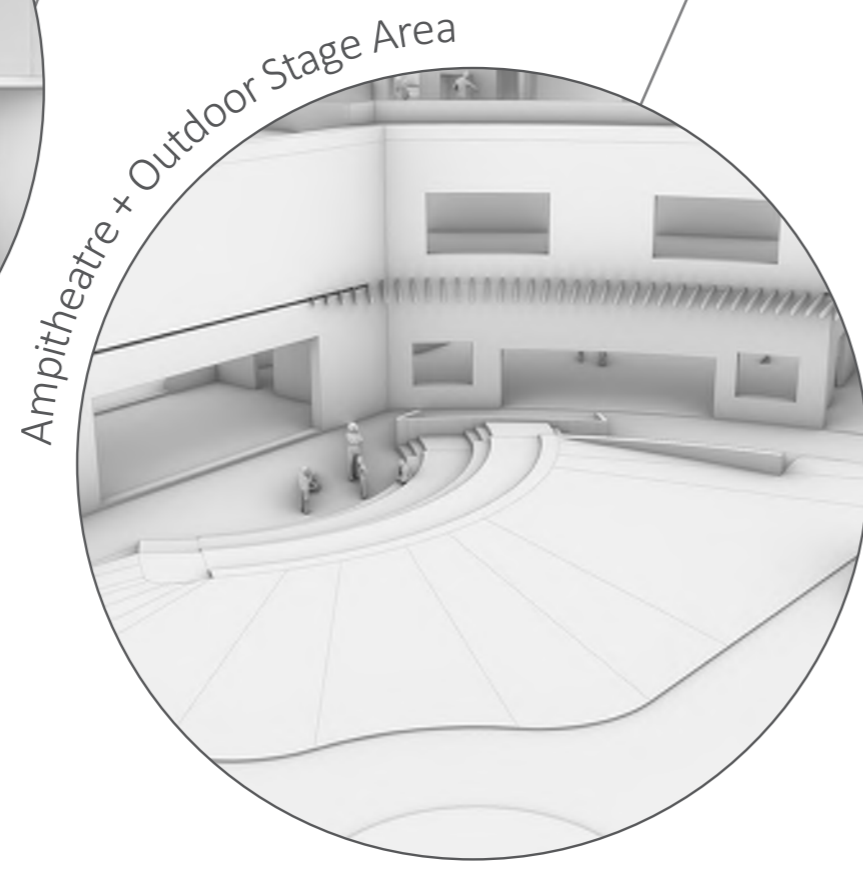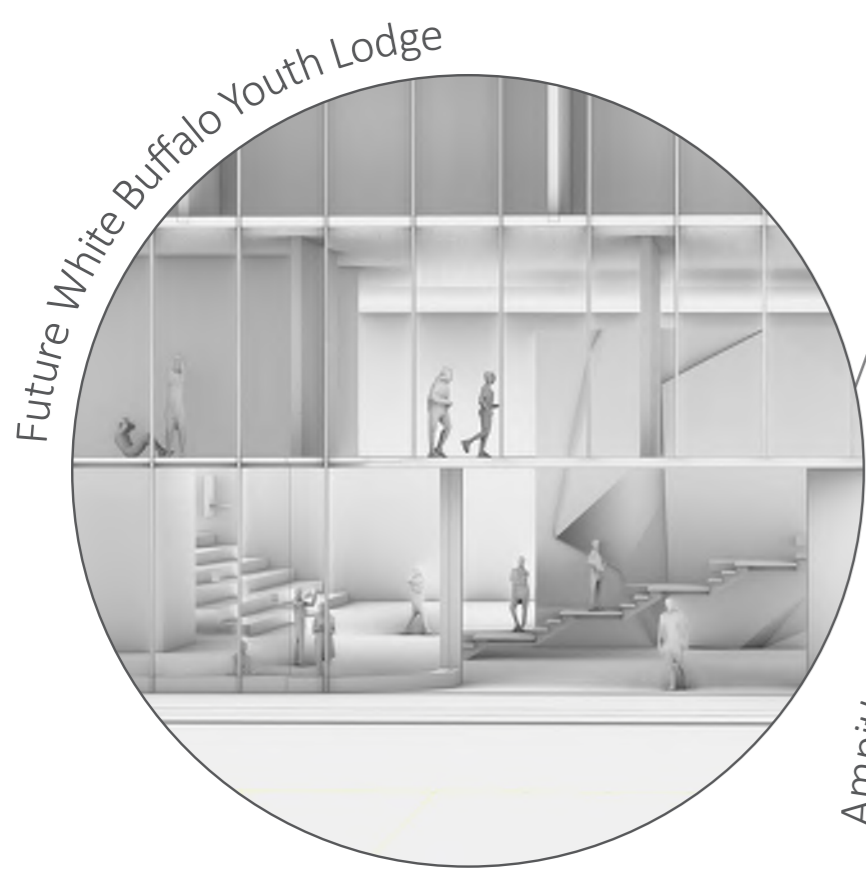



Perspective from Ave H



Perspective from North East



Interior Perspective from Gym Flex Space



View of Exterior Gathering and Play Spaces